


NOTE:  
 Numbered Lot Markers Are Indicated  
 Thus [7]

Location Of Grave Markers Are Shown  
 Thus [▲] And The Markers Are To Face  
 In Direction Shown By Arrow

Lots 781 To 812 Are To Be Used  
 For Single Grave Burials.

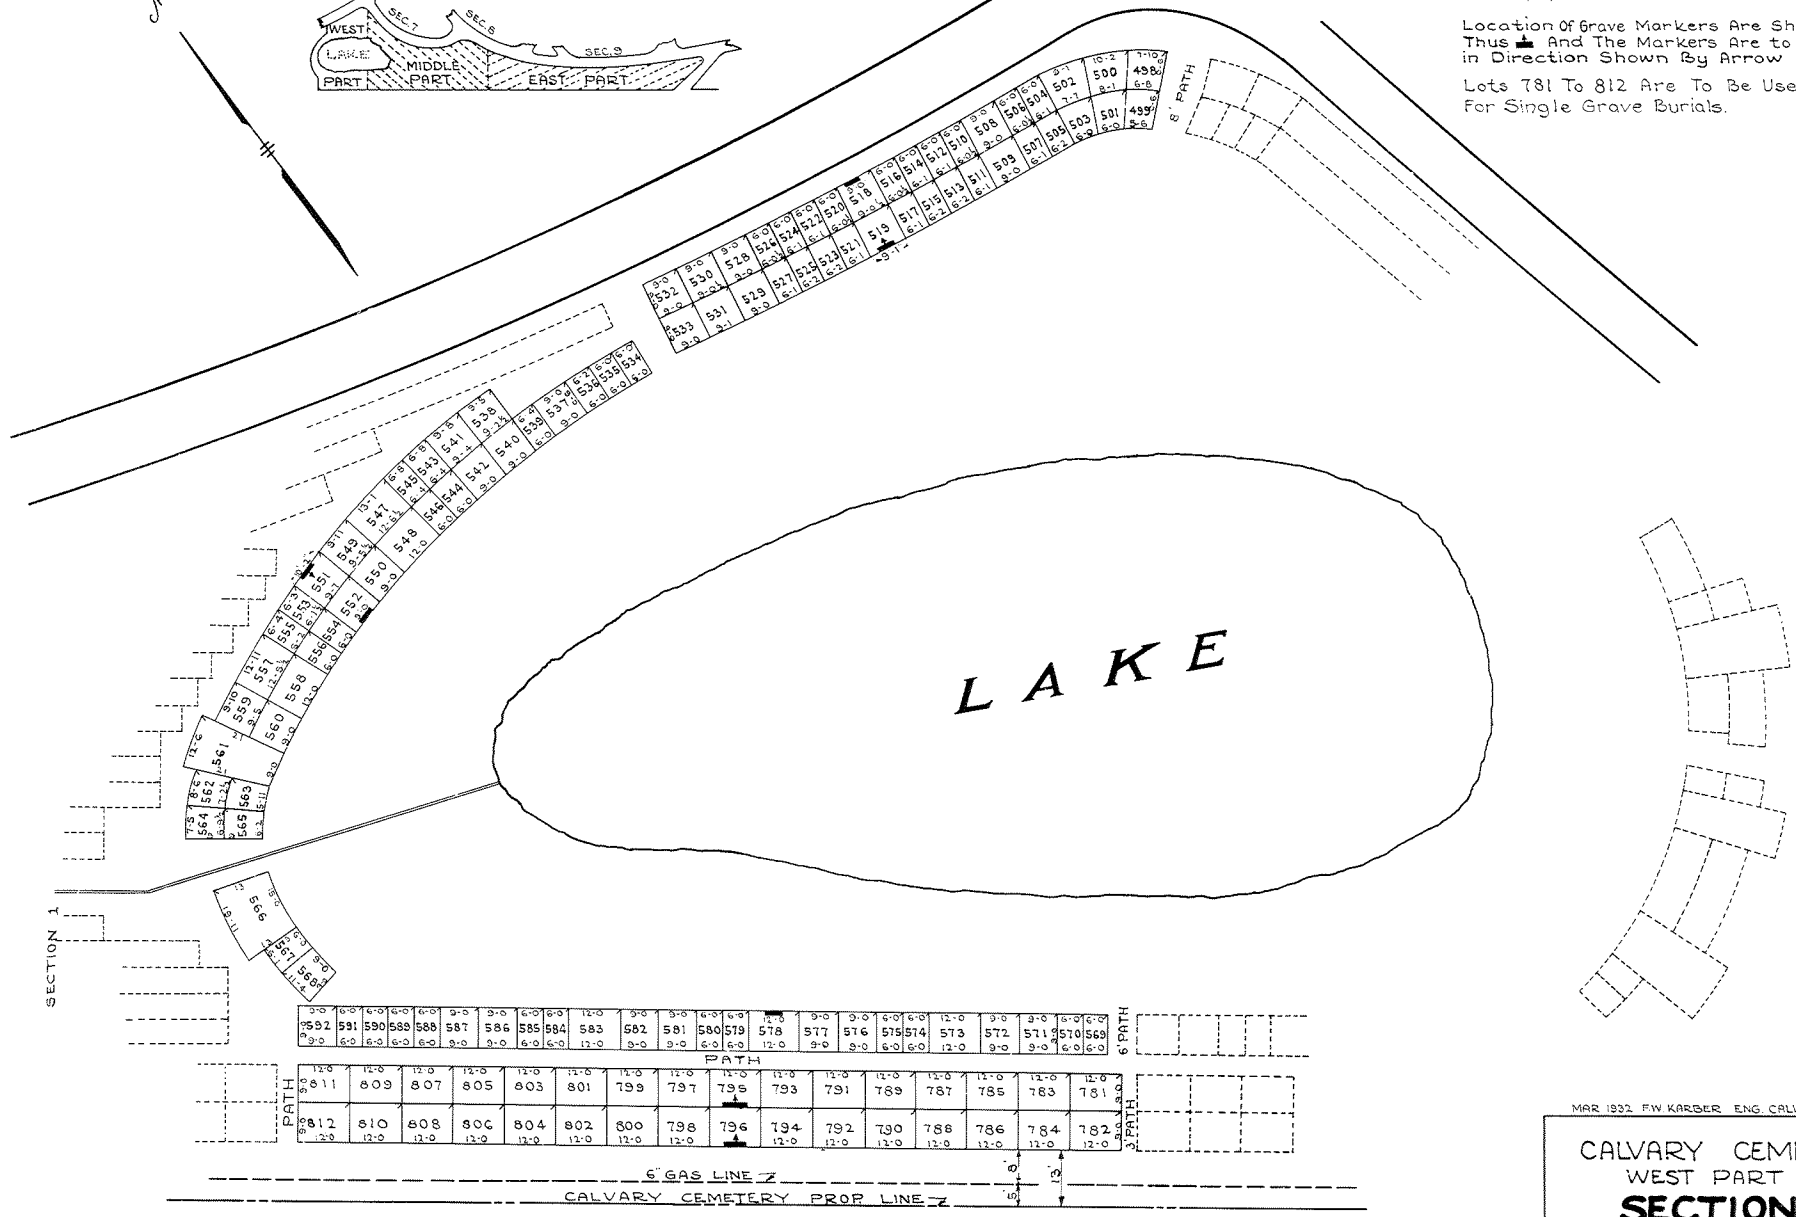

MAR 1932 F.W. KARDER ENG. CALVARY CEMETERY

CALVARY CEMETERY  
 WEST PART OF  
**SECTION 12**

SCALE 1"=20'  
 REV. ① 9-6-51 G.C.A. REDRAWN  
 SEPT. 6, 1951