

SECTION 14

DRIVE

SEC. 13

CEMETERY PROPERTY LINE


DRIVE


SECTION 20

GARDEN CRYPTS

SEE SEC. 19  
GARDEN CRYPT OWS.



NOTE:  
THE LOT NUMBER IS PLACED IN THE UPPER RIGHT  
HAND CORNER OF LOTS AS YOU FACE THE LOTS AND  
IS INDICATED THUS 

LOCATION OF GRAVE MARKER SHOWN THUS  
ARROW INDICATES DIRECTION GRAVE MARKERS  
WILL FACE 

ALL LOTS ARE 2 GRAVE LOTS EXCEPT WHERE  
OTHERWISE NOTED.

LOT SUMMARY

639	2 GRAVE LOTS
29	3 GRAVE LOTS
668	TOTAL LOTS


**HOLY CROSS CEMETERY**  
CLEVELAND, OHIO  
**WEST PART**  
**SECTION 19**  
SCALE 1"=20' 88C NOVEMBER  
1966

REV. 11-1-66  
REV. 2-23-78  
REV. 11-3-77  
REV. 3-27-78

CEMETERY PROPERTY LINE

GARDEN  
CRYPTS

SEE SEC. 10  
GARDEN CRYPT  
DRAWING

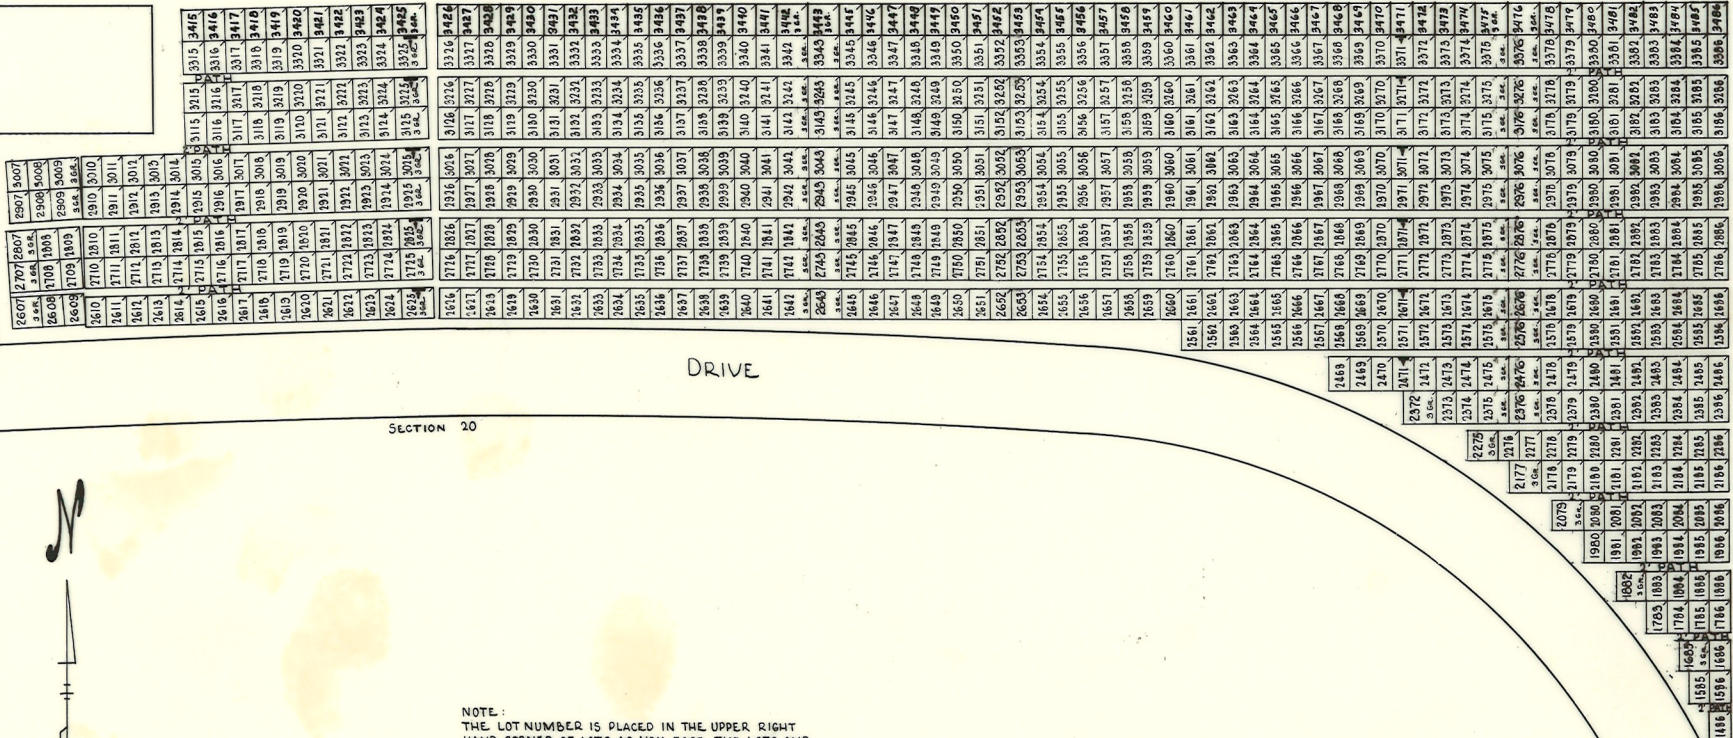

NOTE:  
 THE LOT NUMBER IS PLACED IN THE UPPER RIGHT  
 HAND CORNER OF LOTS AS YOU FACE THE LOTS AND  
 IS INDICATED THUS

LOCATION OF GRAVE MARKER SHOWN THUS   
 ARROW INDICATES DIRECTION GRAVE MARKERS  
 WILL FACE.

ALL LOTS ARE 1 GRAVE LOTS EXCEPT WHERE  
 OTHERWISE NOTED.


LOT SUMMARY

716 2 GRAVE LOTS  
 62 3 GRAVE LOTS  
 778 TOTAL LOTS

**HOLY CROSS CEMETERY**  
 CLEVELAND, OHIO  
**EAST PART**  
**SECTION 19**

Rev. @ 11.1.86  
 Rev. @ 2-23-78






SCALE 1"=20' B.B.C. DEC. 10, 1966

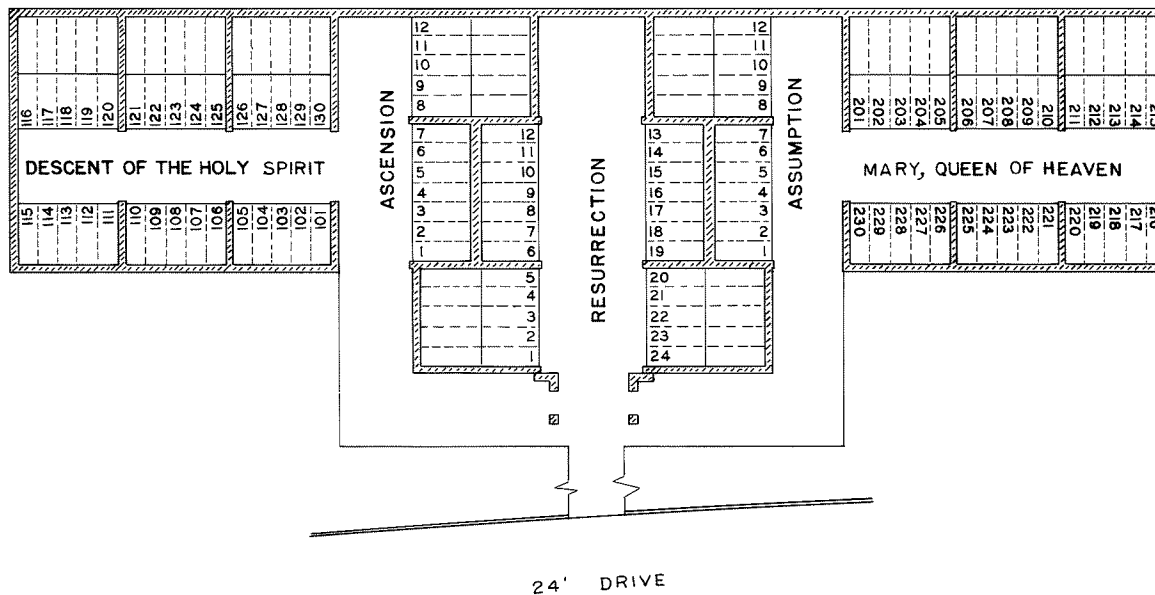

AISLE	CRYPT SIZE
RESURRECTION ASCENSION ASSUMPTION	29" W. X 25 1/2" H. X 87" L.
DESCENT OF THE HOLY SPIRIT MARY, QUEEN OF HEAVEN	30 1/2" W. X 26" H. X 88" L.

NOTE  
ALL CRYPTS ARE DESIGNATED AND LOCATED BY ROW NUMBER AND TIER LETTER IN THEIR RESPECTIVE AISLES. FOR EXAMPLE :- CRYPT 4-B IN THE ASSUMPTION AISLE WOULD BE LOCATED IN ROW 4 AND TIER B.

CRYPT SUMMARY  
290 SINGLE CRYPTS  
250 DOUBLE CRYPTS  
540 TOTAL CRYPTS

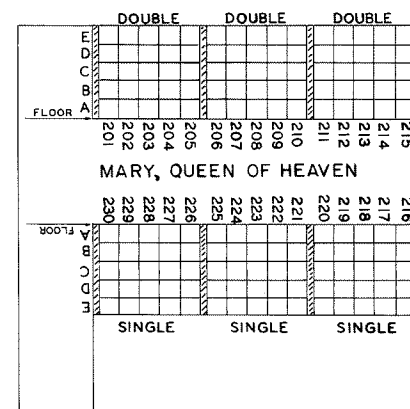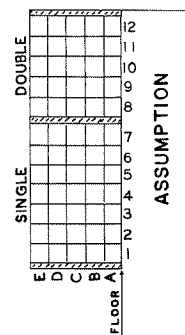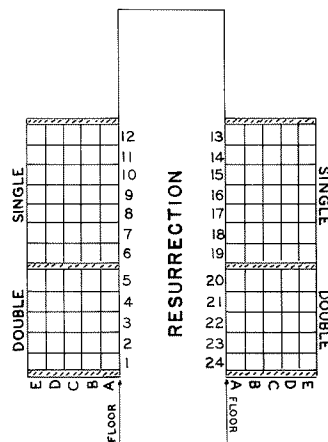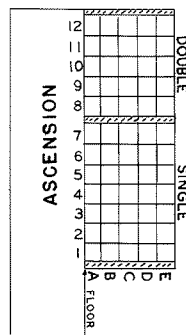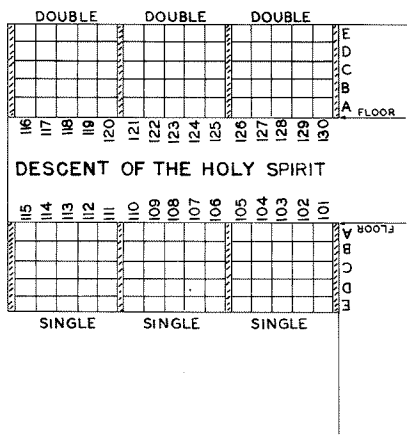

HOLY CROSS CEMETERY  
CLEVELAND, OHIO  
SECTION 19  
GARDEN CRYPTS