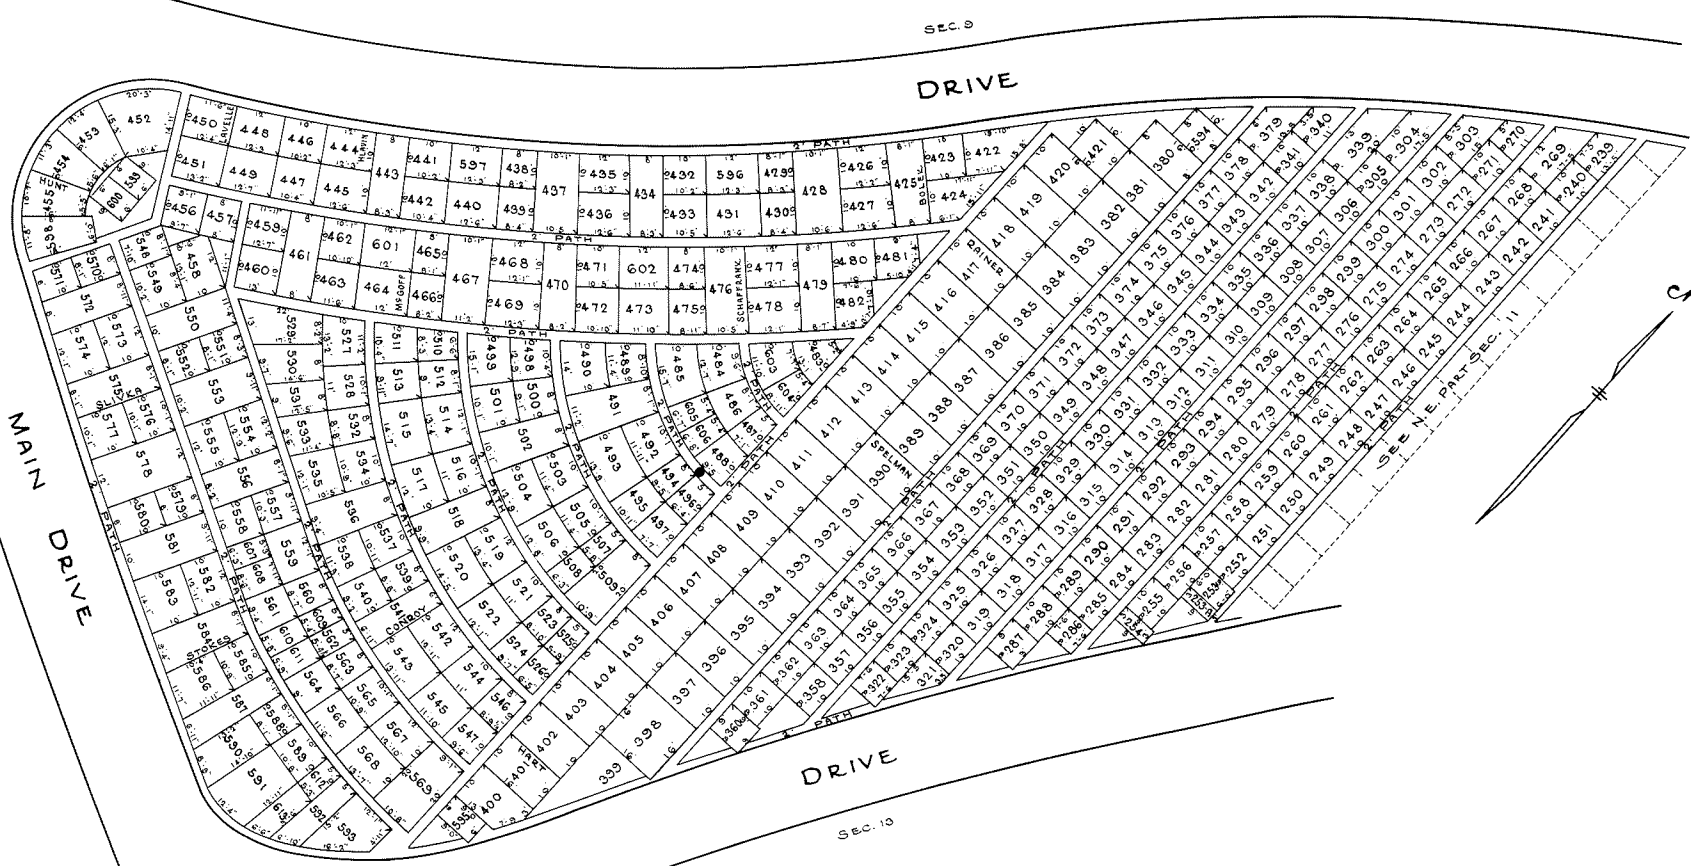


 

NOTE:
 THE NUMBERED LOT MARKER IS PLACED IN
 THE LOT CORNER INDICATED THUS

ORIGINAL DWG. DEC. 1905 BY WM. EVERS
 ENGINEERING CO.

CALVARY CEMETERY
 NORTH EAST PART OF
SECTION 11.

SCALE 1" = 20' REDRAWN DEC. 1955
 G.C.A.



NOTE:
 THE NUMBERED LOT MARKER IS PLACED
 IN THE LOT CORNER INDICATED THUS 
 SECTION MAP CONTAINERS AT LOT
 496 AND IS INDICATED THUS 

ORIGINAL DWG. DEC. 1905 BY WM. EVERS
 ENGINEERING CO.

CALVARY CEMETERY
 SOUTH WEST PART OF
 •SECTION 11•
 SCALE 1"=20' REDRAWN DEC. 1959
 G.C.A.