




CALVARY CEMETERY  
 EAST PART OF  
**SECTION 80**  
 SCALE: 1/4" = 20' J.P.K.  
 AUG. 20, 1945

LOT NUMBERS ARE PLACED AT NORTHEAST CORNER OF LOTS AND ARE INDICATED THUS [ ] LOCATION OF GRAVE MARKERS SHOWN THUS [ ] GRAVE MARKERS TO FACE IN DIRECTION SHOWN BY ARROW ALL LOTS ARE 2 GRAVE LOTS EXCEPT WHERE OTHERWISE NOTED

- ALL 2 GRAVE LOTS ARE 6'x9'
- " 3 " " " 9'x9'
-  - SHRUB
-  - TREE

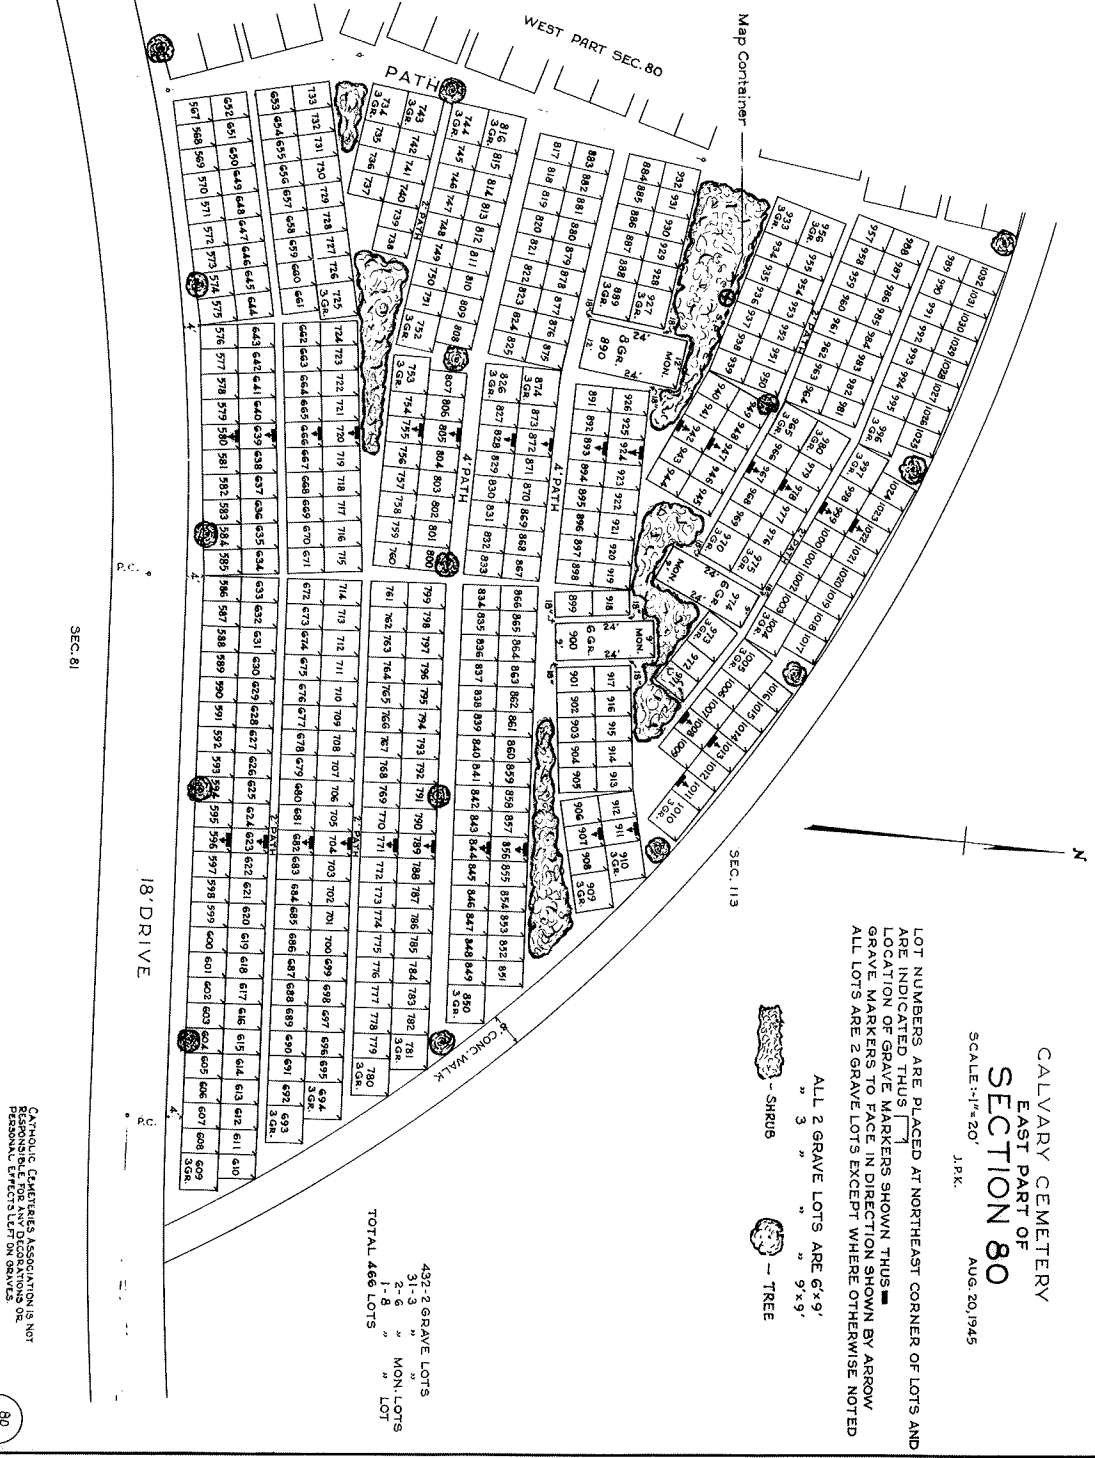

432-2 GRAVE LOTS  
 31-3 " MON. LOTS  
 1-8 " " LOT  
 TOTAL 466 LOTS

CATHOLIC CEMETERIES ASSOCIATION IS NOT RESPONSIBLE FOR ANY DECORATIONS OR PERSONAL EFFECTS LEFT ON GRAVES



