

LAKE


SEE SECTION 10

SEE SEC. 16 GARDEN CRYPT DIVE

GARDEN CRYPTS

18' DRIVE

Sec. 11

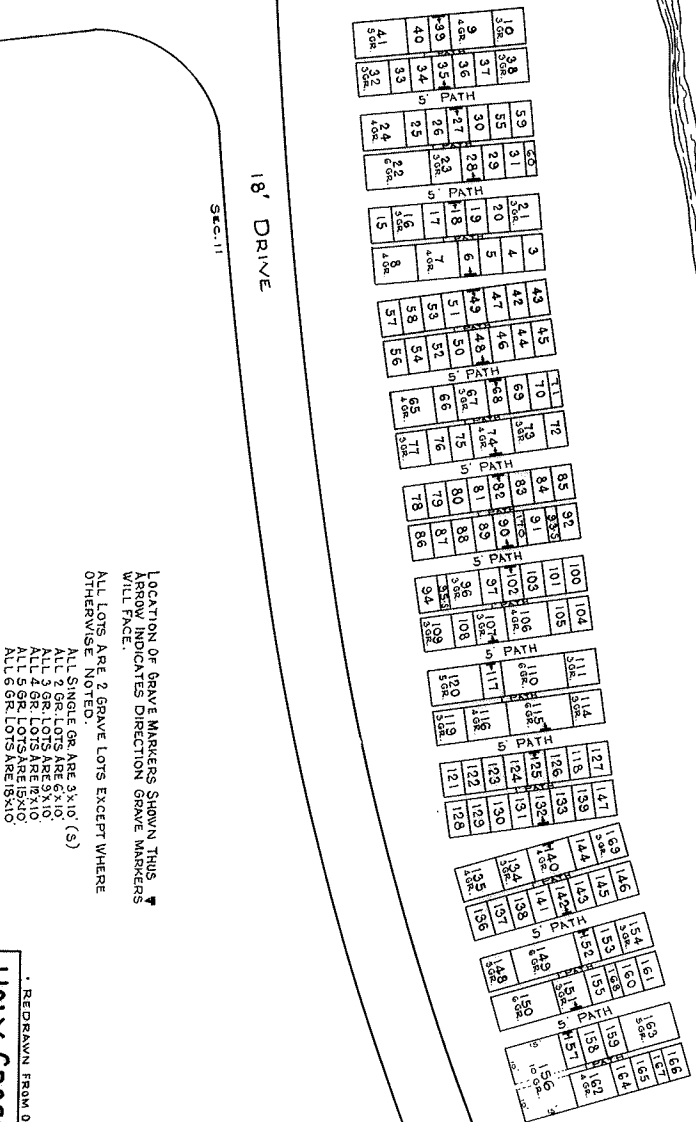

LOCATION OF GRAVE MARKERS SHOWN THIS  
ARROW INDICATES DIRECTION GRAVE MARKERS  
WILL FACE.

ALL LOTS ARE 2 GRAVE LOTS EXCEPT WHERE  
OTHERWISE NOTED.

ALL SINGLE GR. ARE 3'x10' (S)

ALL 2 GR. LOTS ARE 6'x10'


ALL 3 GR. LOTS ARE 5'x10'

ALL 4 GR. LOTS ARE 12'x10'

ALL 6 GR. LOTS ARE 18'x10'

REV. 7.1.76  
REV. 3.4.52  
REV. 2.11.57

REDETAILED FROM OLD SECTION MAP.  
**HOLY CROSS CEMETERY**  
AKRON, OHIO  
**W. PART SEC. 16**  
SCALE 1"=50'  
G.C. AND  
MAY 1956

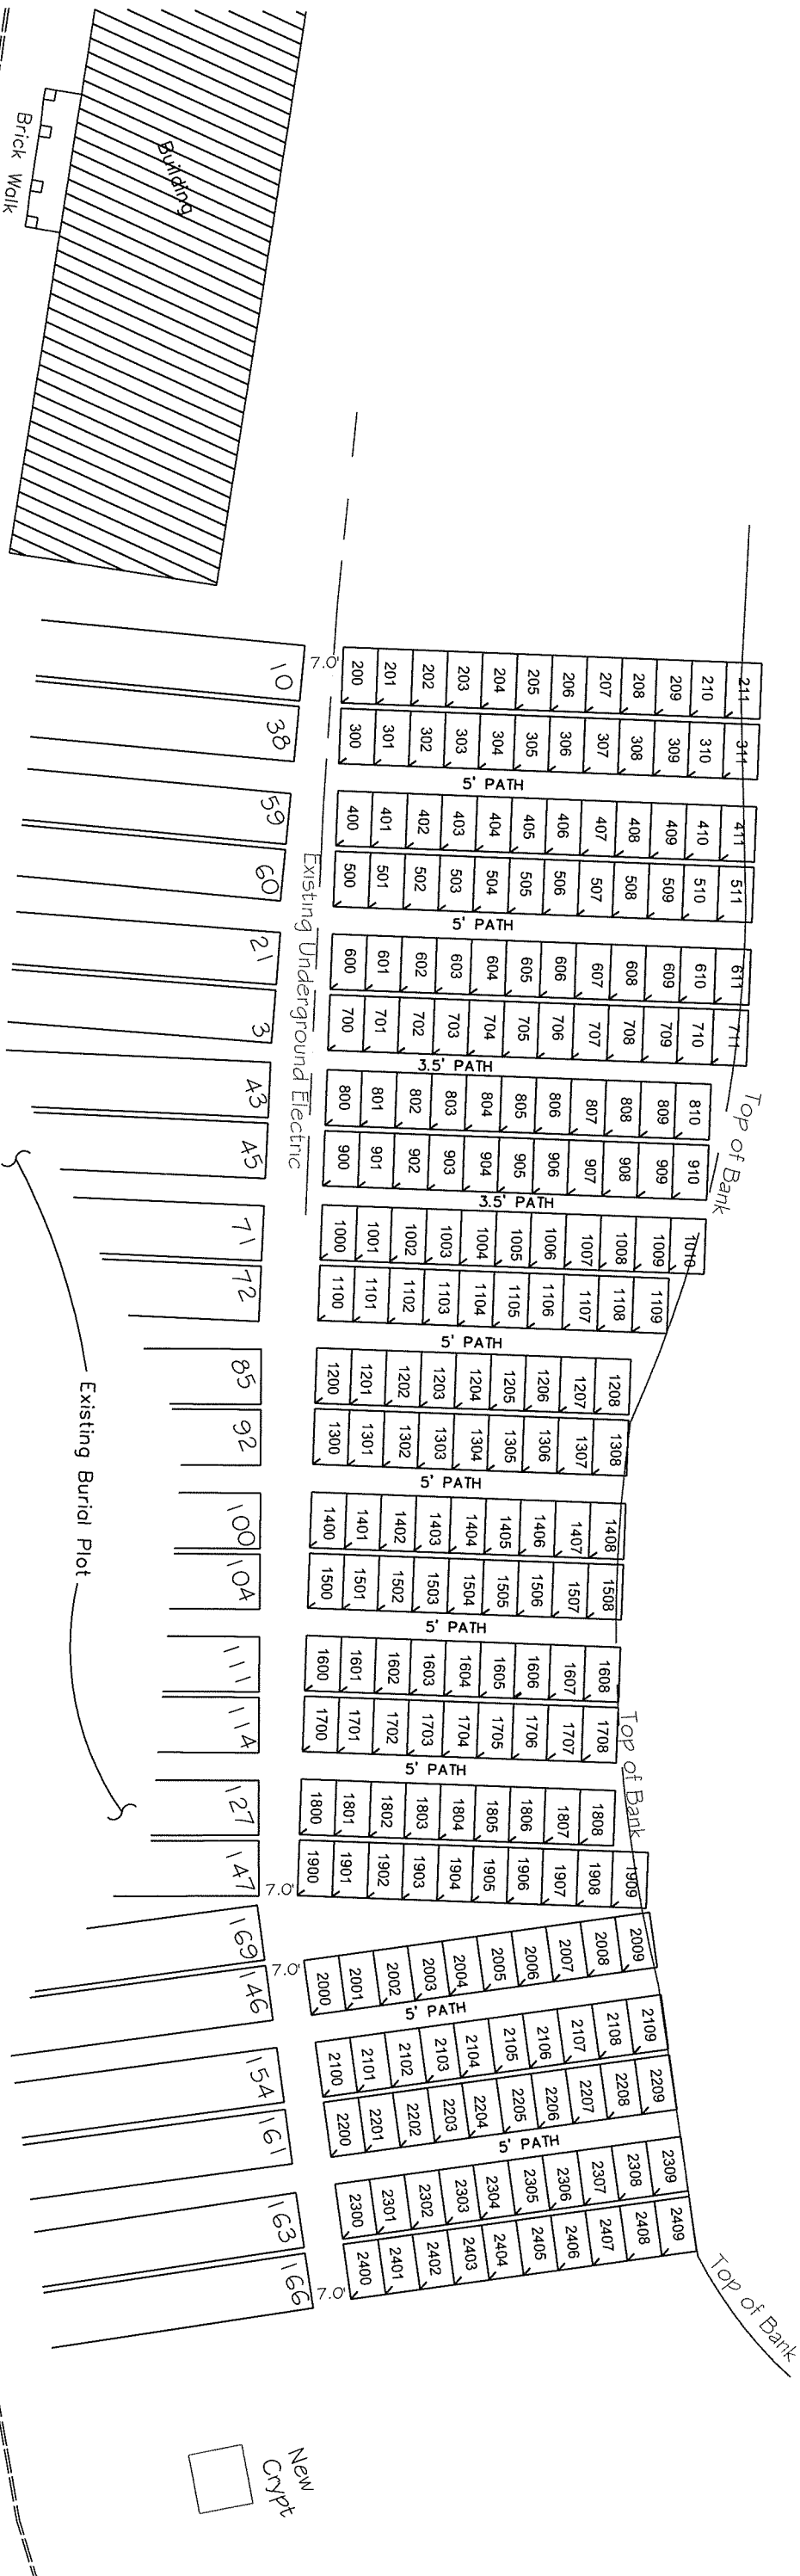

**SECTION 16 EXPANSION**

1. LOT SIZE IS 6'-4" x 10'
2. ALL LOTS ARE 2 GRAVE LOTS

Scale: 1" = 30'  
MAY, 2014

