



CEMETERY ROADWAY


CEMETERY ROADWAY

TOP OF BANK

TOP OF BANK

SECTION 20

SECTION 19

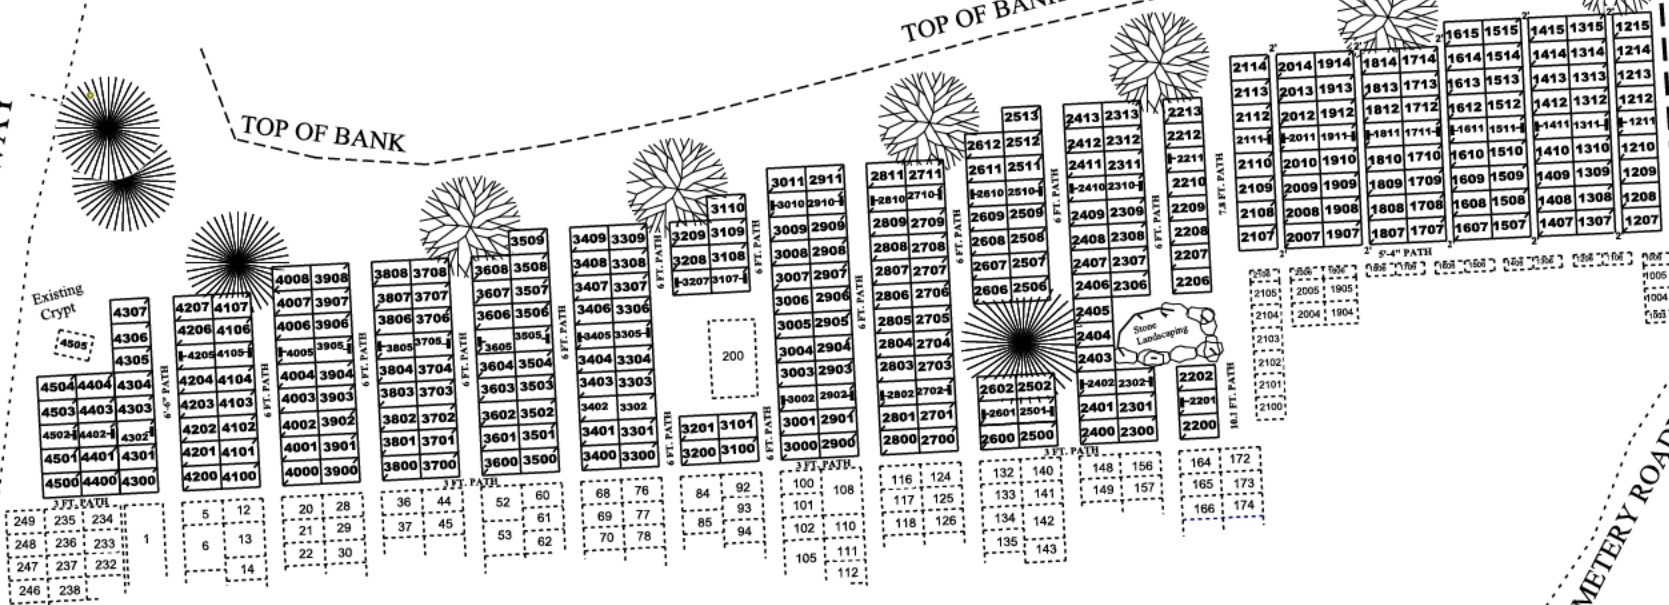


Existing Crypt

Stone Landscaping

THE LOT NUMBER IS PLACED AT THE UPPER LEFT HAND CORNER OF LOT AS YOU FACE THE LOT AND IS INDICATED AS A SLASH OR TICK MARK.

THE LOCATION OF THE GRAVE MARKERS ARE SHOWN BELOW WITH THE ARROW INDICATING THE DIRECTION THE GRAVE MARKER WILL FACE.

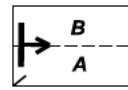

All lots are 2-Grave lots
All lots are 6'-4" x 10'-0"

**HOLY CROSS
CEMETERY**
Akron, Ohio
**SECTION 19
NORTH**

Revised : Aug. 28, 2019
Revised : Aug. 27, 2019
Revised : Jan. 8, 2018

Scale: 1" = 50' January, 2018

J. Bischof