

ST. MARY'S CEMETERY
ELYRIA, OHIO

SECTION 9


SCALE: 1"=30'
REV. 11-15-72
REV. 10-19-84
REV. 3-13-2004
S.C. 6880
DEC 31, 1987

NOTE:
THE LOT NUMBERS ARE PLACED IN THE UPPER
RIGHT HAND CORNER OF LOTS AS YOU FACE
THE SECTION AND IS INDICATED THUS []
LOCATION OF GRAVE MARKERS SHOWN THUS []
ARROW INDICATES DIRECTION GRAVE MARKERS
WILL FACE

ALL LOTS ARE 2 GRAVE LOTS EXCEPT WHERE
NOTED OTHERWISE.
ALL 2 GRAVE LOTS ARE 6'x8'
ALL 3 GRAVE LOTS ARE 9'x8'

LOT SUMMARY:

602 - 2 GRAVE LOTS
111 - 3 GRAVE LOTS
673 - TOTAL LOTS

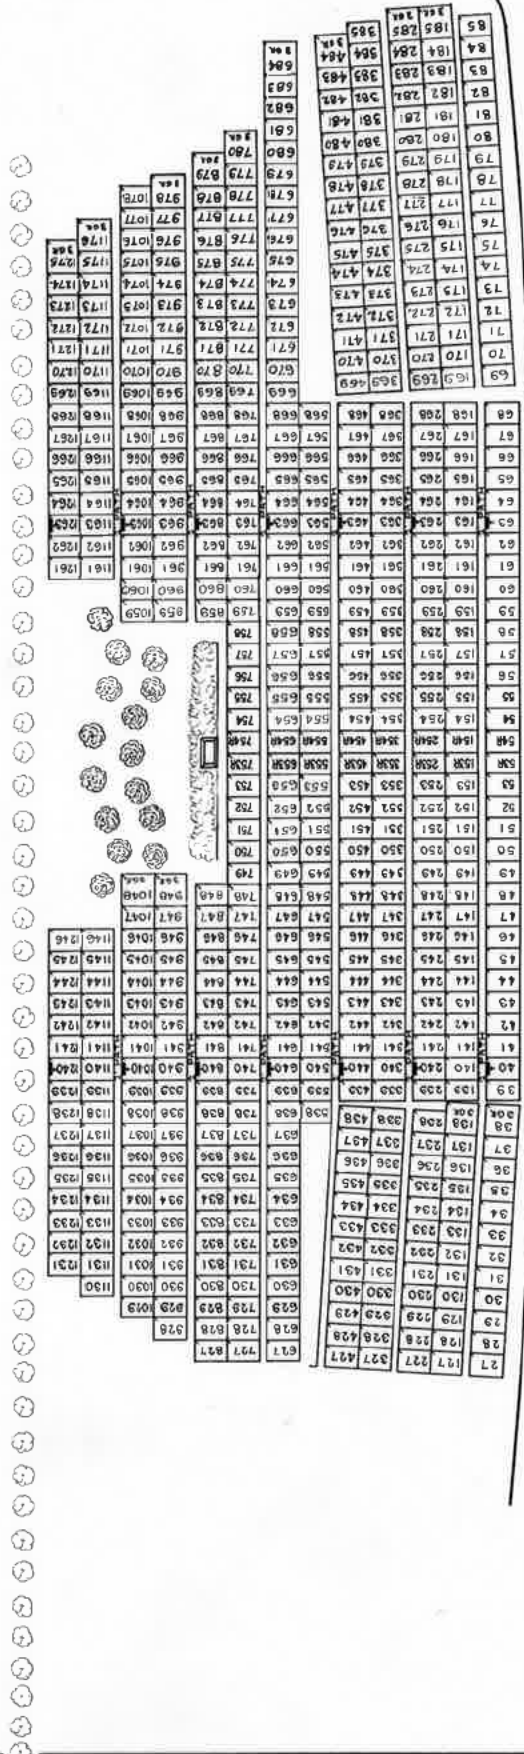

602 DRIVE

SEC. 10

SEC. 9

SEC. 7